


ADD-A-BATHROOM

Joining details for wall to wall
and wall to floor joins.

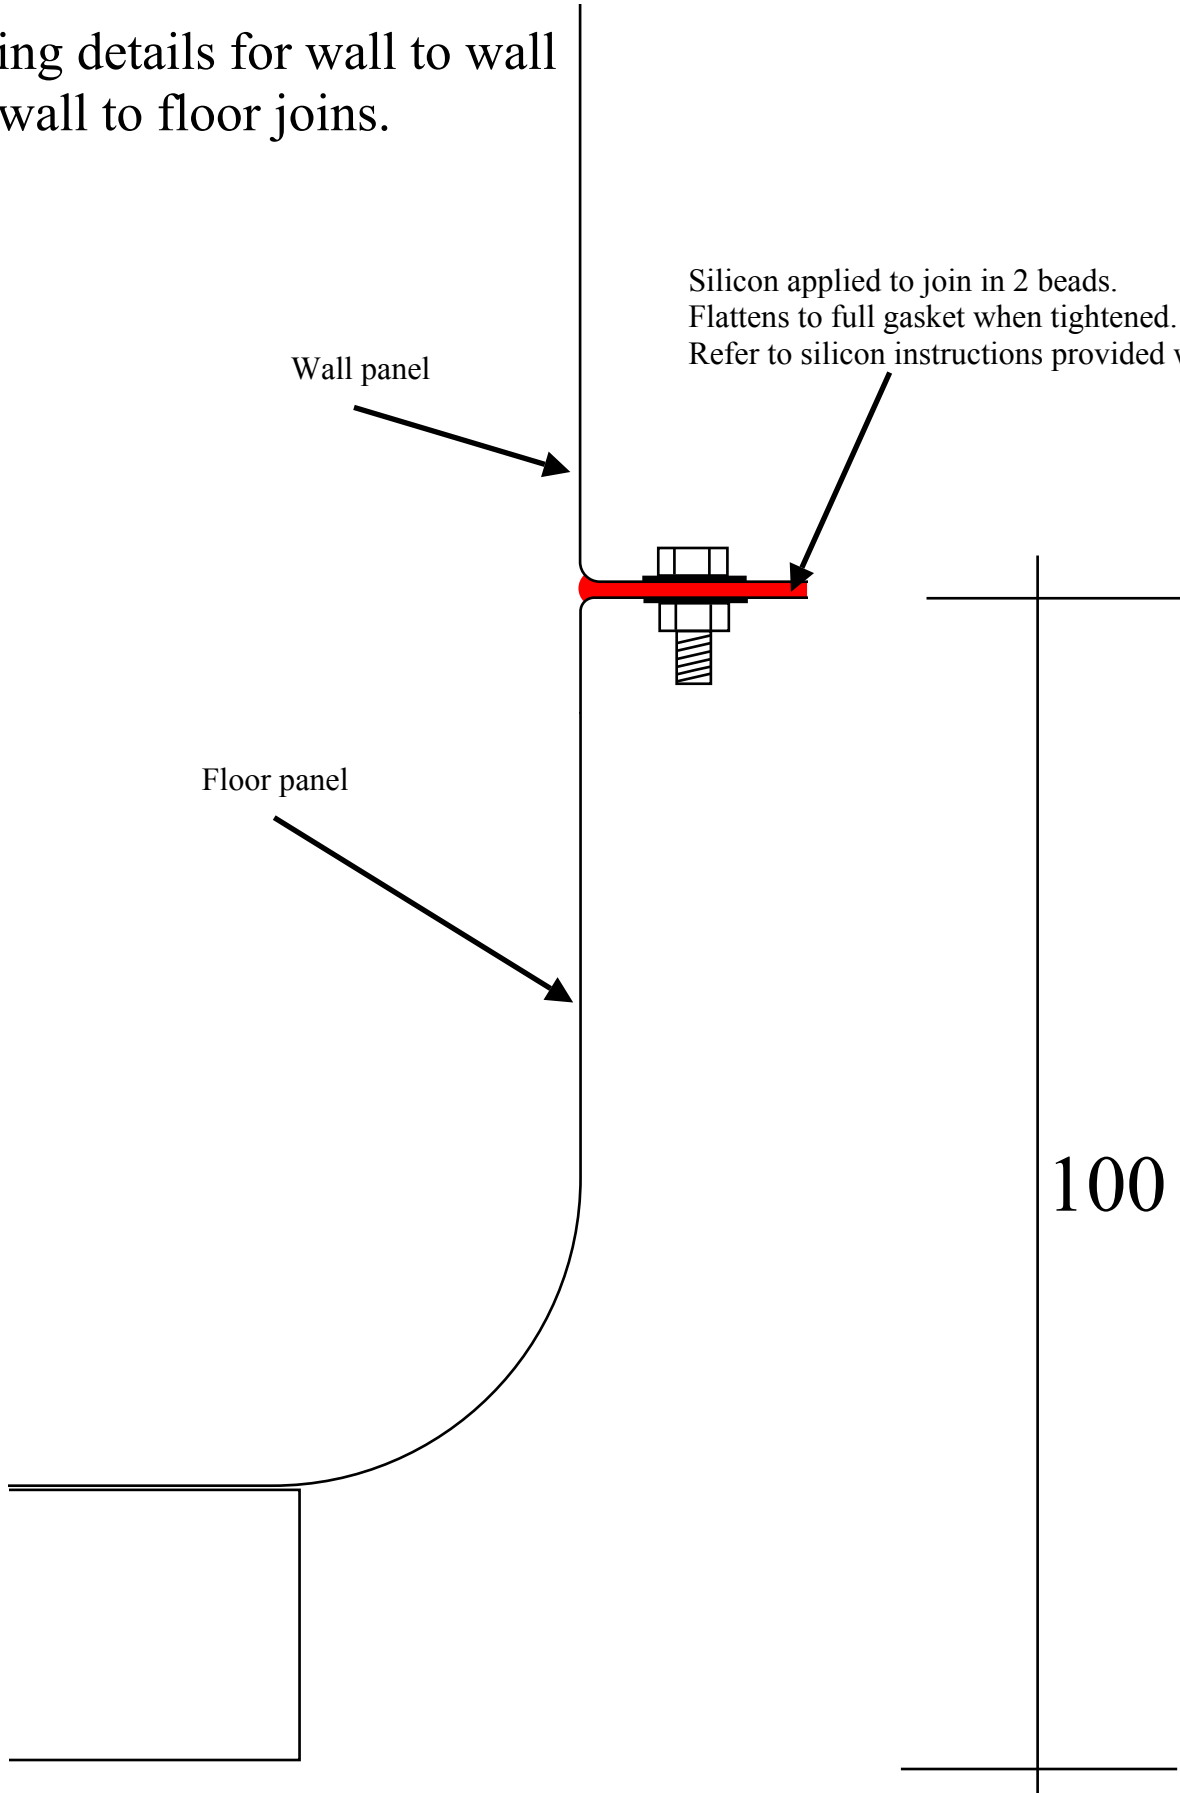

ADD-A-BATHROOM

Joining details for wall to wall
and wall to floor joins.

